


City of Lakewood, Colorado
Public Works Department
Engineering Division
303-987-7900
www.lakewood.org

SECTION 23
T 4 S, R 69 W
DATA BY: HALVERSON
DATE 9/26/79; 10/10 & 12/79
JOB NO. AG1778
SCALE 1" = 1000'

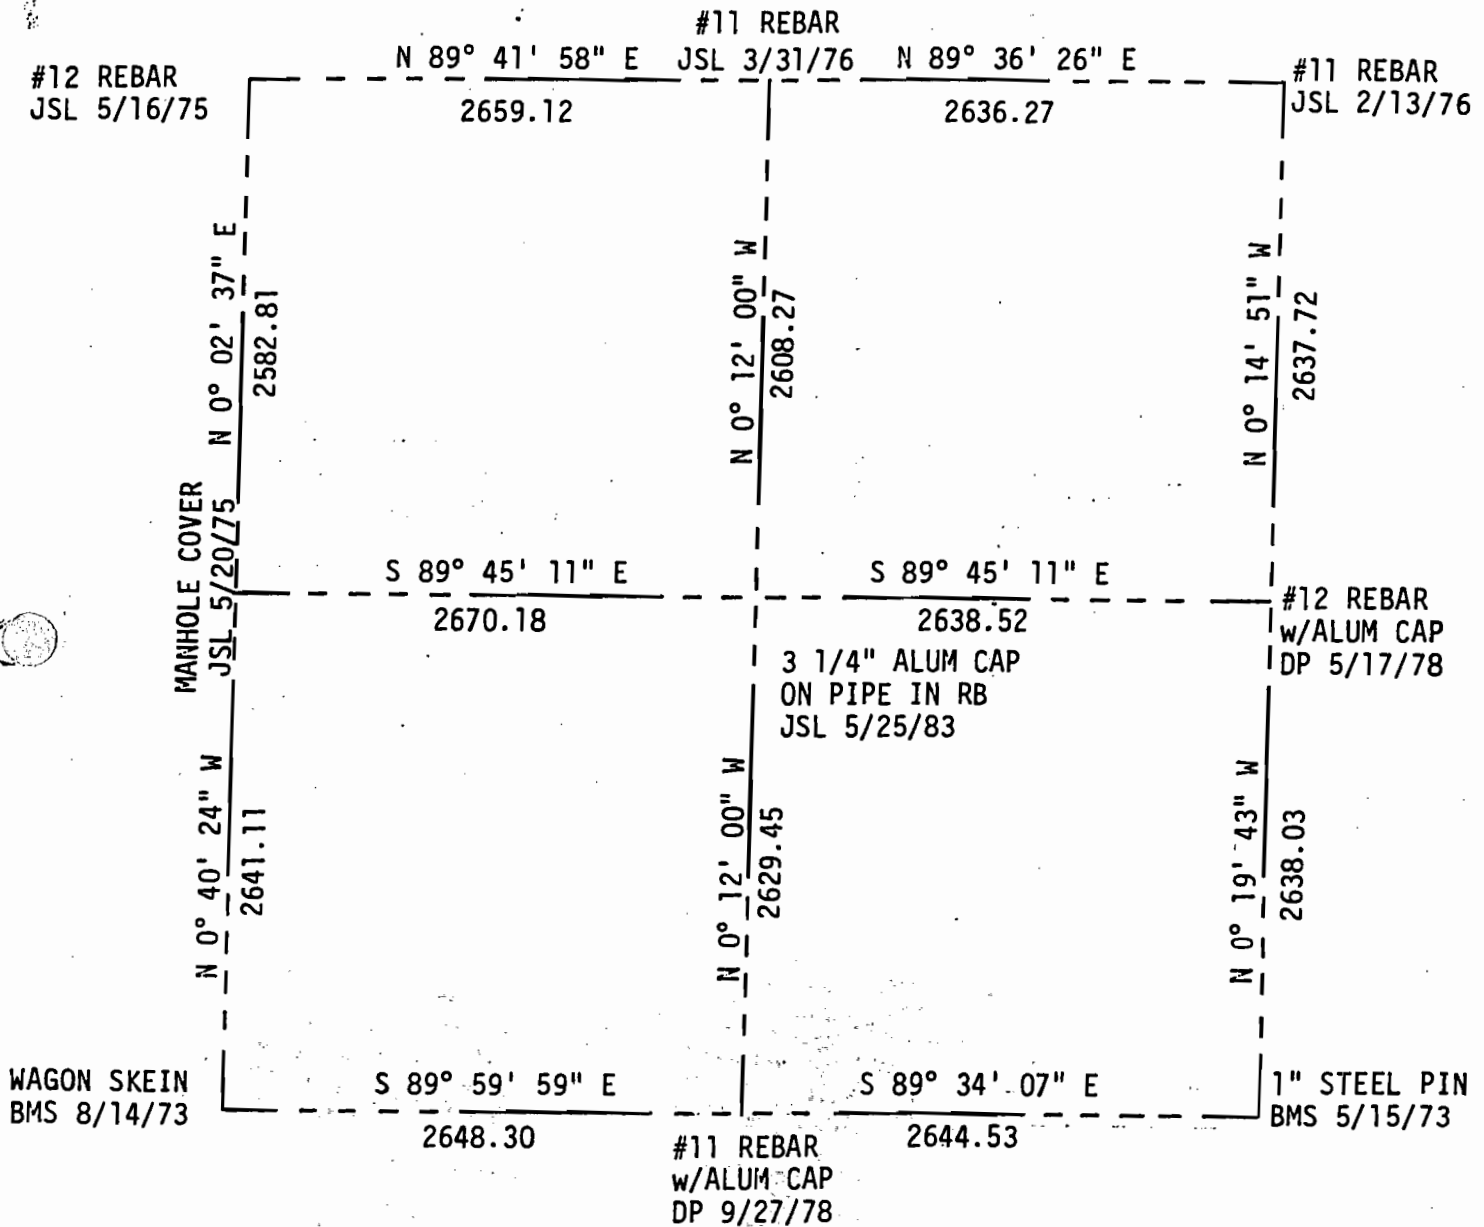

ANGULAR ERROR OF CLOSURE: 0° 00' 01.75"
LINEAR ERROR OF CLOSURE AFTER ANGULAR ADJUSTMENT: 0.18'
TOTAL TRAVERSE LENGTH: 21,821.46
SURVEY PRECISION: 1 : 121,315
BASIS OF BEARINGS: South Line of SW 1/4, Assumed S 89° 59' 59" E