


City of Lakewood, Colorado
Public Works Department
Engineering Division
303-987-7900
www.lakewood.org

SECTION 30
T 4 S, R 69 W
DATA BY: ENG. Surveys, Inc.
DATE 12/22/87
JOB NO. OC2787
SCALE 1" = 1000'

SECTION BREAKDOWN INFORMATION

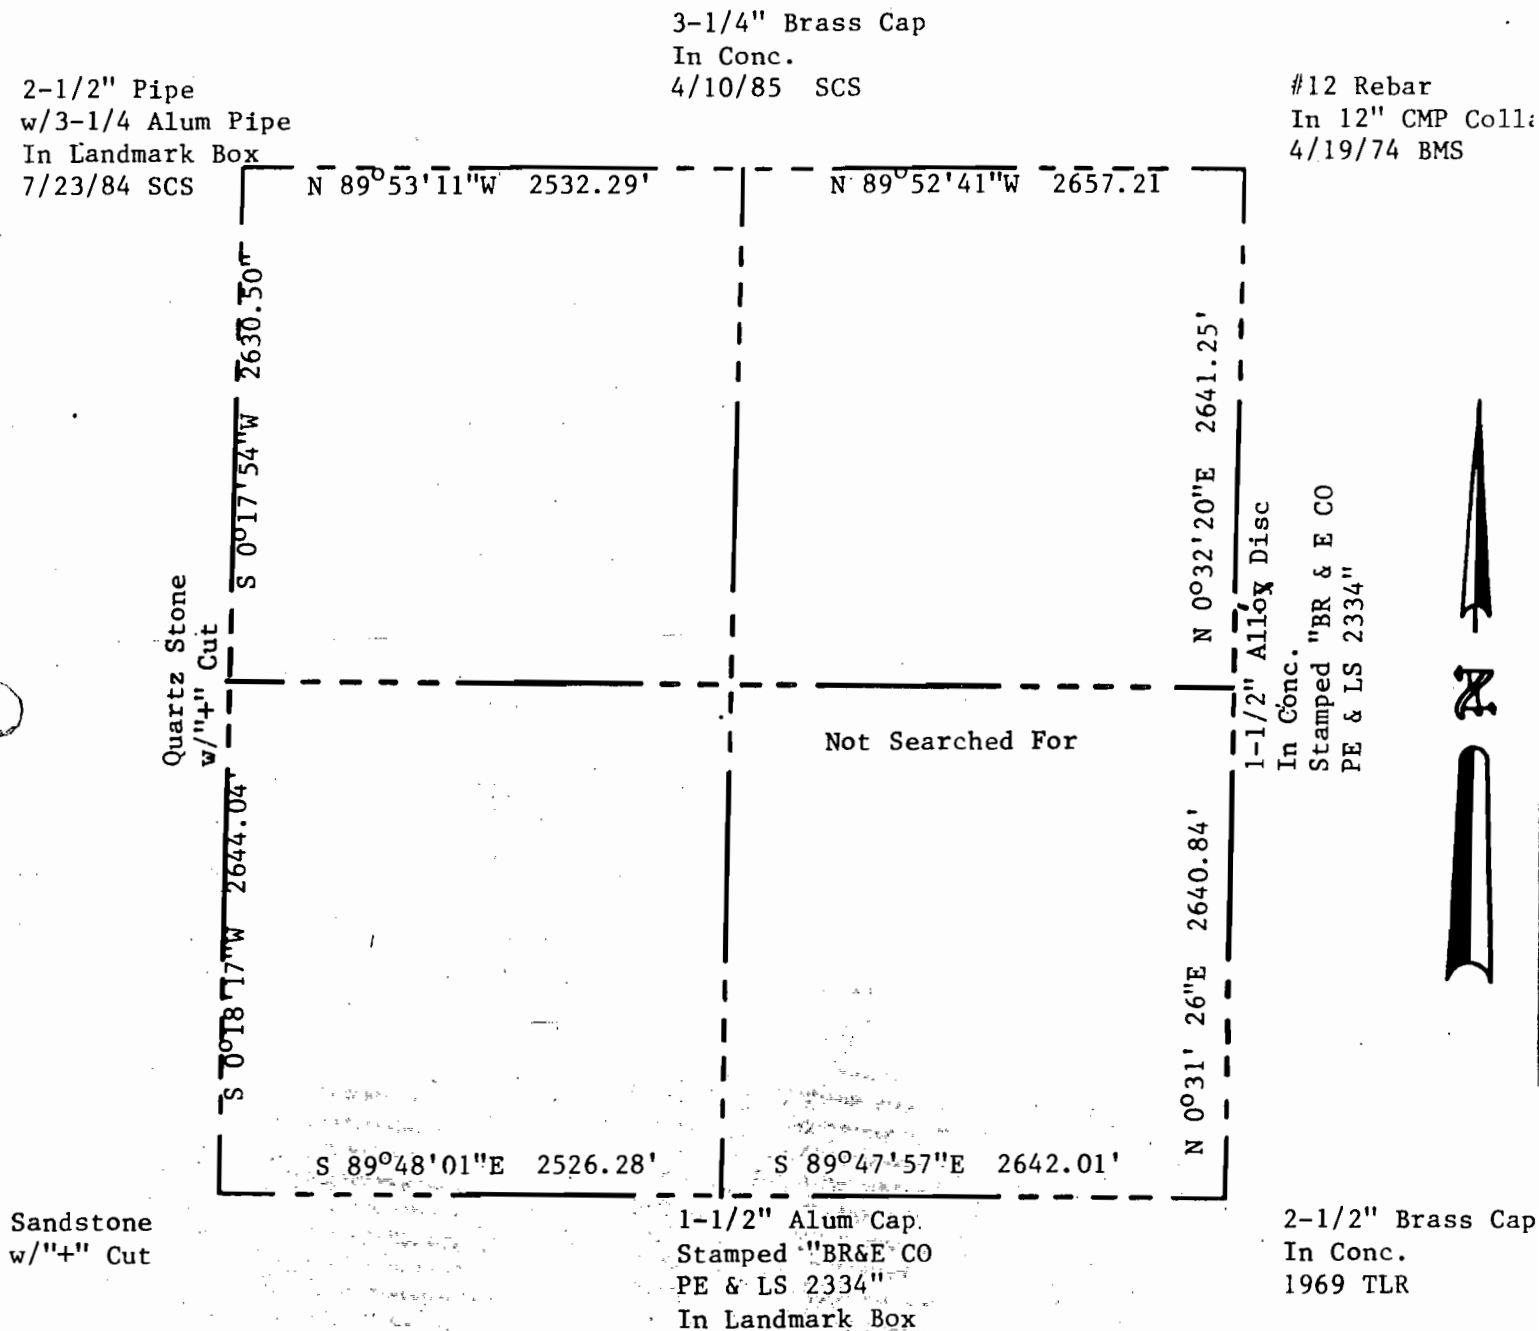

ANGULAR ERROR OF CLOSURE: 0° 00' 05"
LINEAR ERROR OF CLOSURE w/o ANGULAR ADJUSTMENT: 0.225' (Without Angular Adj.)
TOTAL TRAVERSE LENGTH:
SURVEY PRECISION: 1:87,631
BASIS OF BEARINGS: East line NE 1/4= N 0°32'20"E
as per Sec. 29, T4S, R69W. (Assumed)