


City of Lakewood, Colorado
Public Works Department
Engineering Division
303-987-7900
www.lakewood.org

SECTION 35
T 4 S, R 69 W
DATA BY: ENG. SURVEYS
DATE 4/29/87
JOB NO. MY1487
SCALE 1" = 1000'

SECTION BREAKDOWN INFORMATION

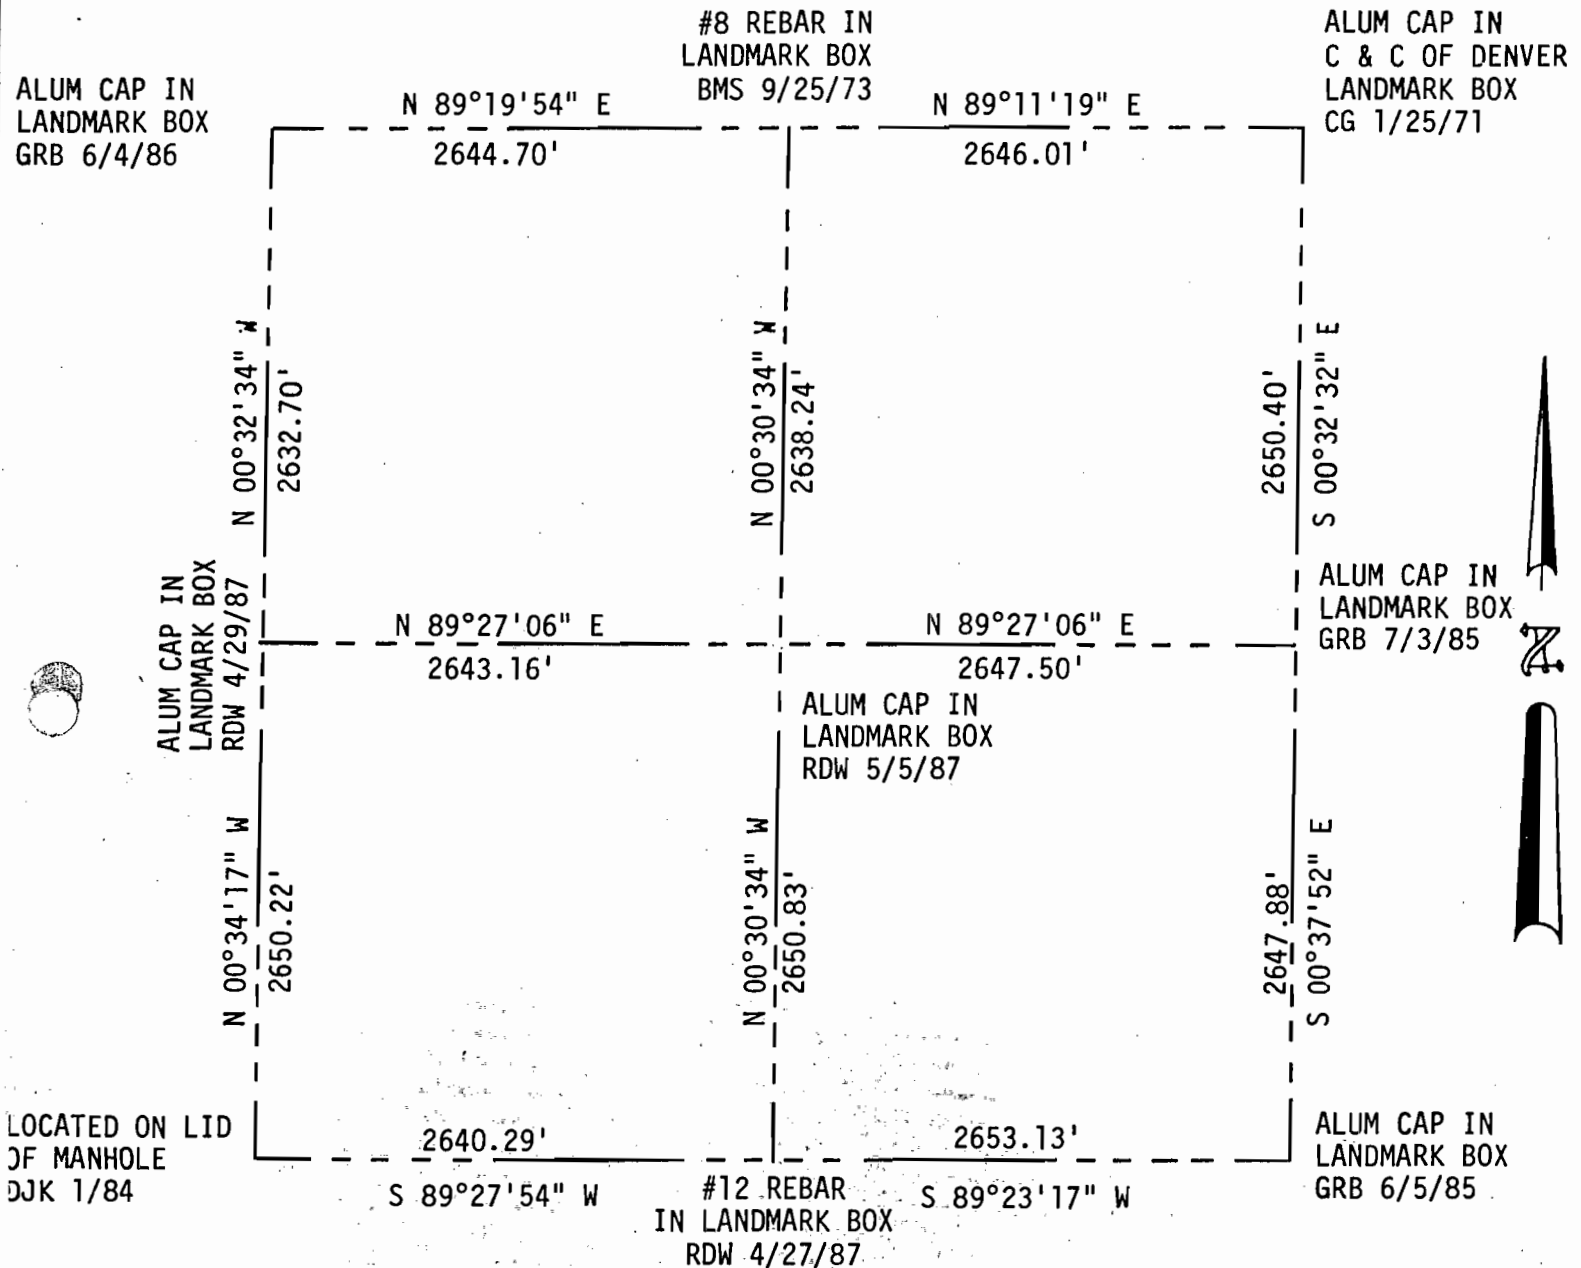

ANGULAR ERROR OF CLOSURE: 00°00'09.5"
LINEAR ERROR OF CLOSURE AFTER ANGULAR ADJUSTMENT: 0.20'
TOTAL TRAVERSE LENGTH: 23,613.44'
SURVEY PRECISION: 1 : 121,087
BASIS OF BEARINGS: C.O.L. BREAKDOWN OF NW 1/4 WHICH INDICATES
THE NORTH LINE OF THE NW 1/4 (WESTGATE FLG.#1) AS BEING
S 89°19'54" W.